
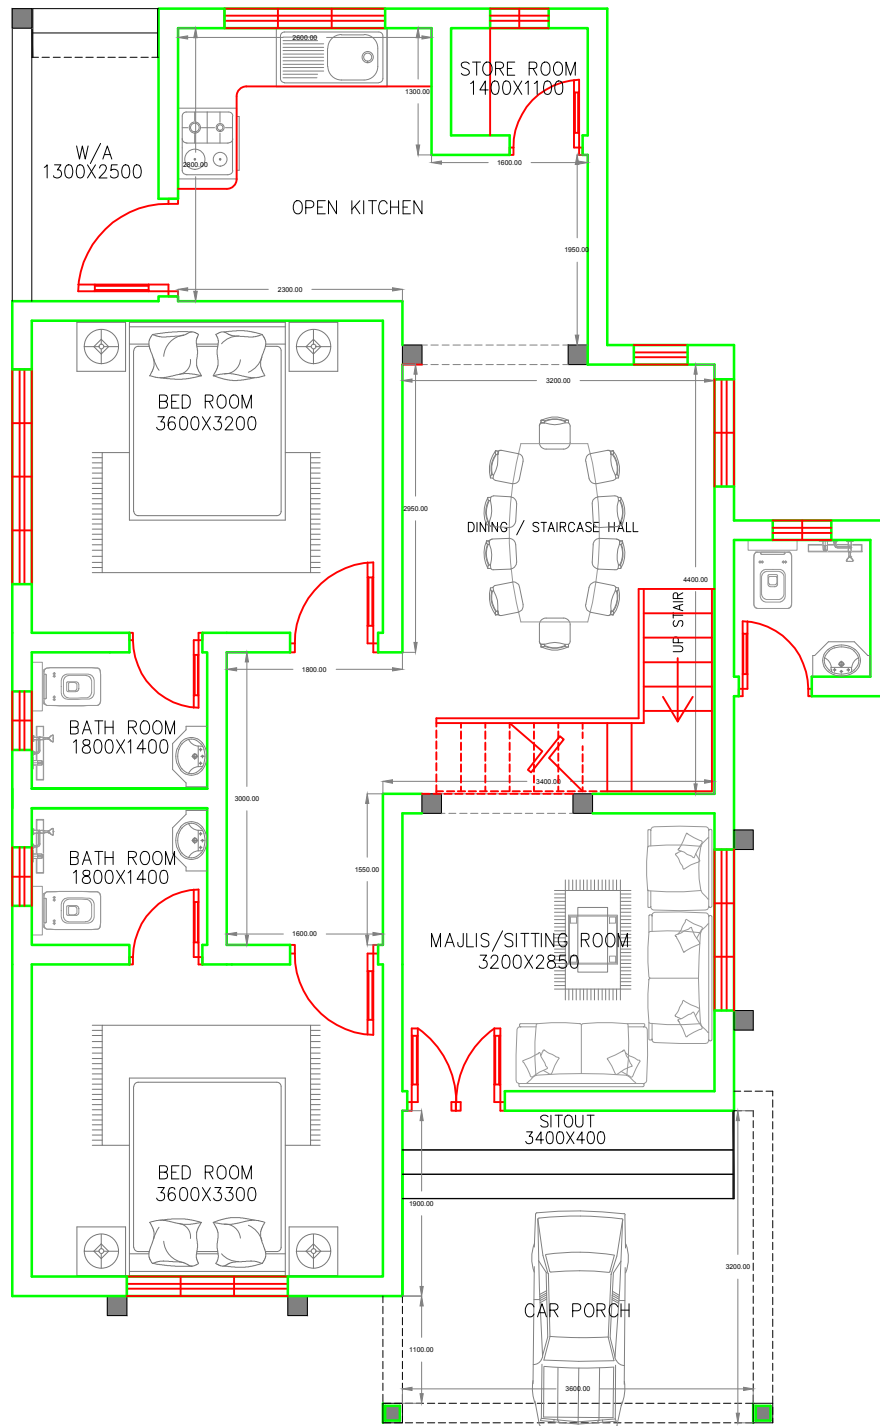


# GROUND FLOOR 1000sqft. HOME DESIGN

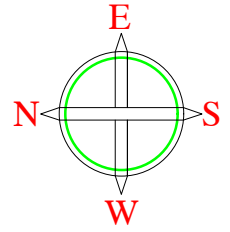

BY - SaazWorld

**NOTE**

- 1. ALL DIMENSIONS ARE IN MILLIMETERS (mm)
- 1. GROUND & 1ST FLOOR TOTAL 1550sqft.

**DESIGN BY**



**DRAWN BY**

A.S

Cont. E-mail ID:-

[azzuforever@gmail.com](mailto:azzuforever@gmail.com)